
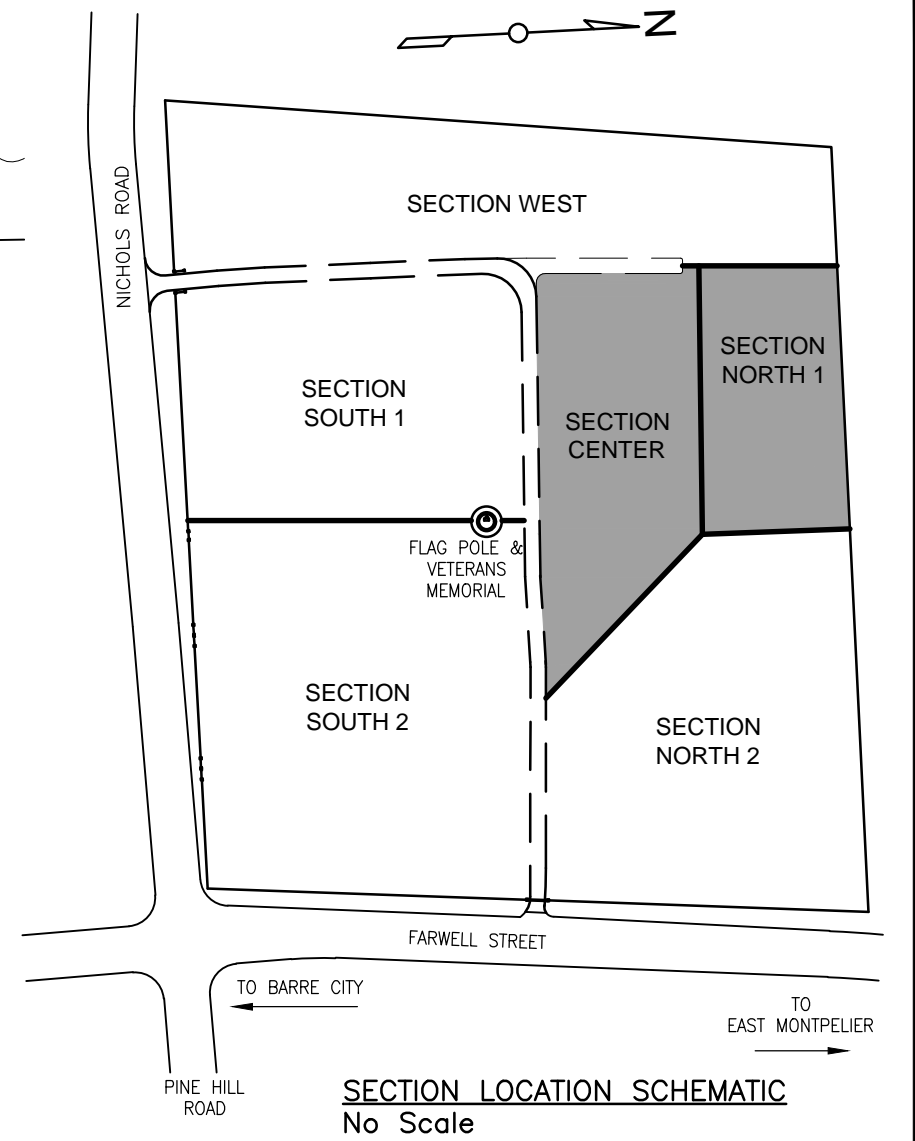


C:\Users\harrington\Documents\Maplewood Cemetery\02-Center-North1_8772018-4-4-28 AM_1harrington.dwg To PDF (600 dpi).pc3

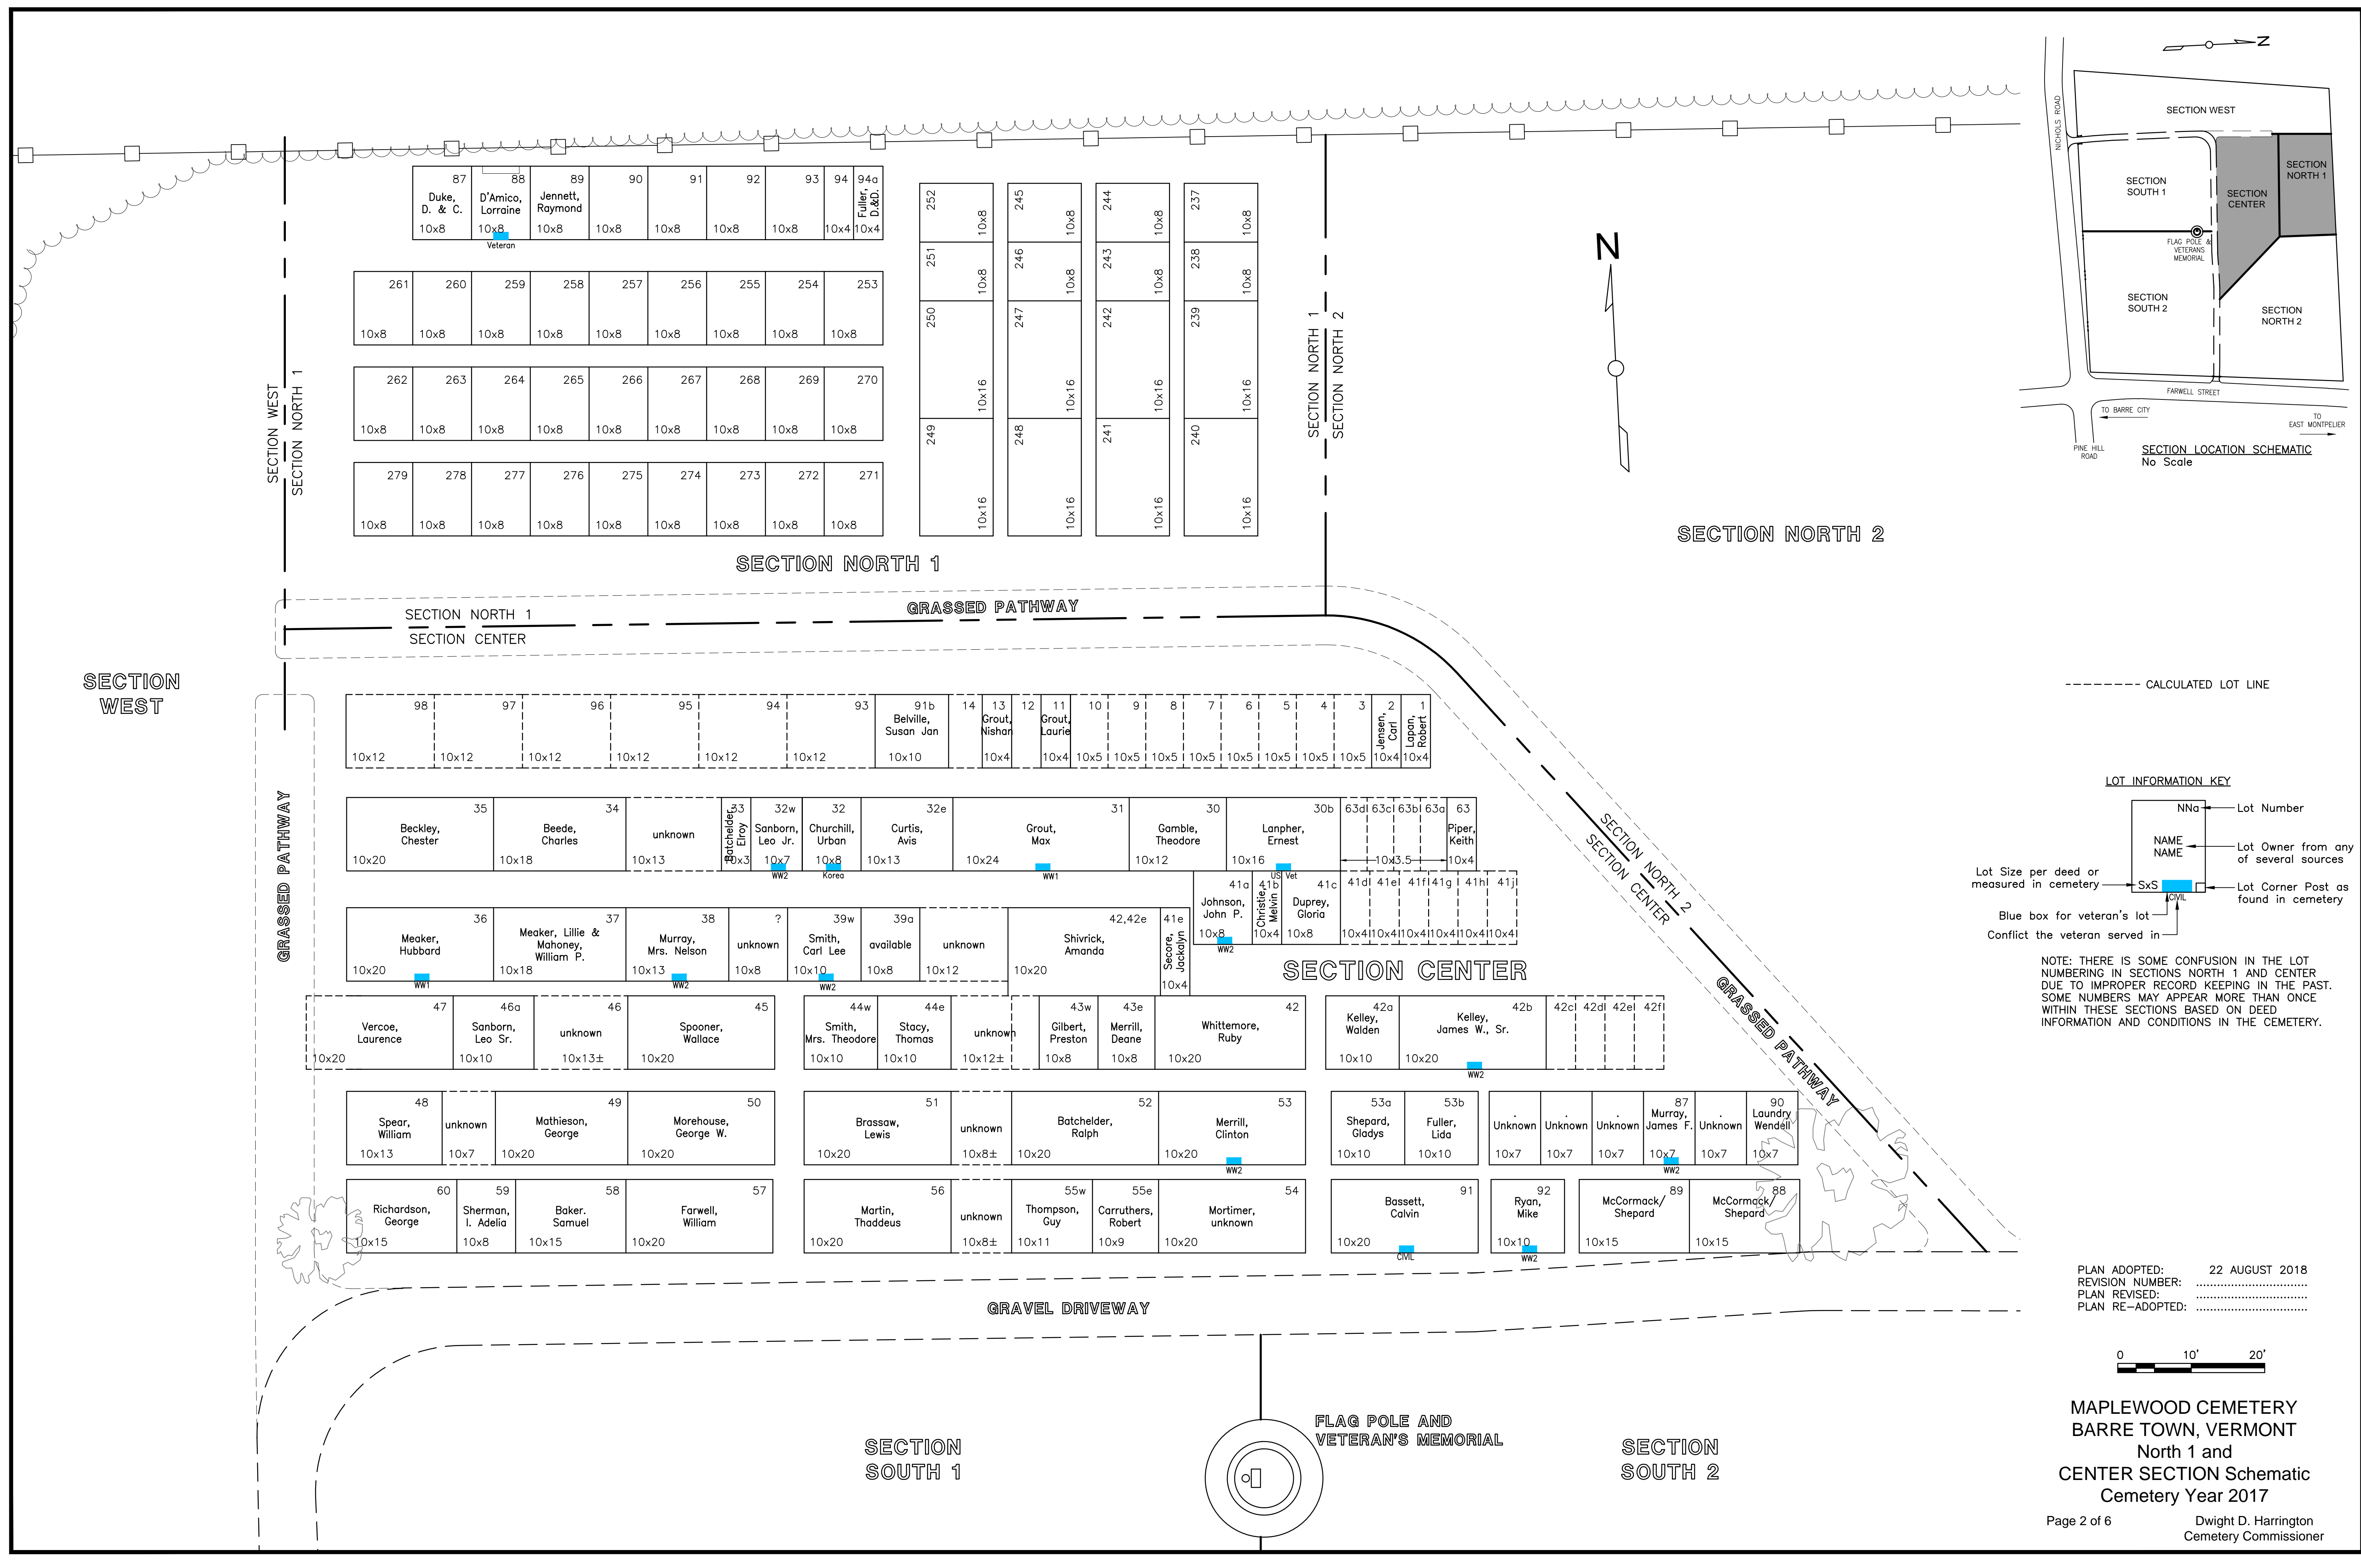


----- CALCULATED LOT LINE

LOT INFORMATION KEY

- NNa - Lot Number
- NAME - Lot Owner from any of several sources
- SxS - Lot Size per deed or measured in cemetery
- CVL - Lot Corner Post as found in cemetery
- Blue box for veteran's lot
- Conflict the veteran served in

NOTE: THERE IS SOME CONFUSION IN THE LOT NUMBERING IN SECTIONS NORTH 1 AND CENTER DUE TO IMPROPER RECORD KEEPING IN THE PAST. SOME NUMBERS MAY APPEAR MORE THAN ONCE WITHIN THESE SECTIONS BASED ON DEED INFORMATION AND CONDITIONS IN THE CEMETERY.

PLAN ADOPTED: 22 AUGUST 2018
REVISION NUMBER:
PLAN REVISED:
PLAN RE-ADOPTED:

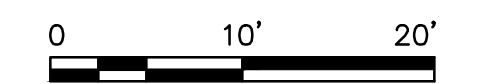

MAPLEWOOD CEMETERY
BARRE TOWN, VERMONT
North 1 and
CENTER SECTION Schematic
Cemetery Year 2017